

# Architect's Supplemental Instruction 1

**Project:** Wood Residence - DADU

Brad and Lesa Wood

2217 Lindell Avenue Nashville TN

Project No: 2102

Issue Date: 08 Nov 2023 To: Brad Wood

From: James Kennon

**Page:** 1 of 2

The Owner requests an itemized proposal to the Contract Sum and Contract Time for proposed modifications to the Contract Documents described herein. The Contractor shall notify Architect in writing of the anticipated date of submission for work proposed. This is NOT a change order, construction change directive, or a direction to proceed with the work described in the proposed modifications.

This supplemental instruction relates to the requested information of a foundation plan to be added to the drawings.

Please find attached the following revised document for incorporation into the contract documents for the above project.

## **Drawings**


#### Floor Plans sheet A1

Drawing of foundation plan provided


#### **Wall Section sheet A3**

Revised to tie the slab into the top of the cmu retaining wall.

### **End of Narrative**

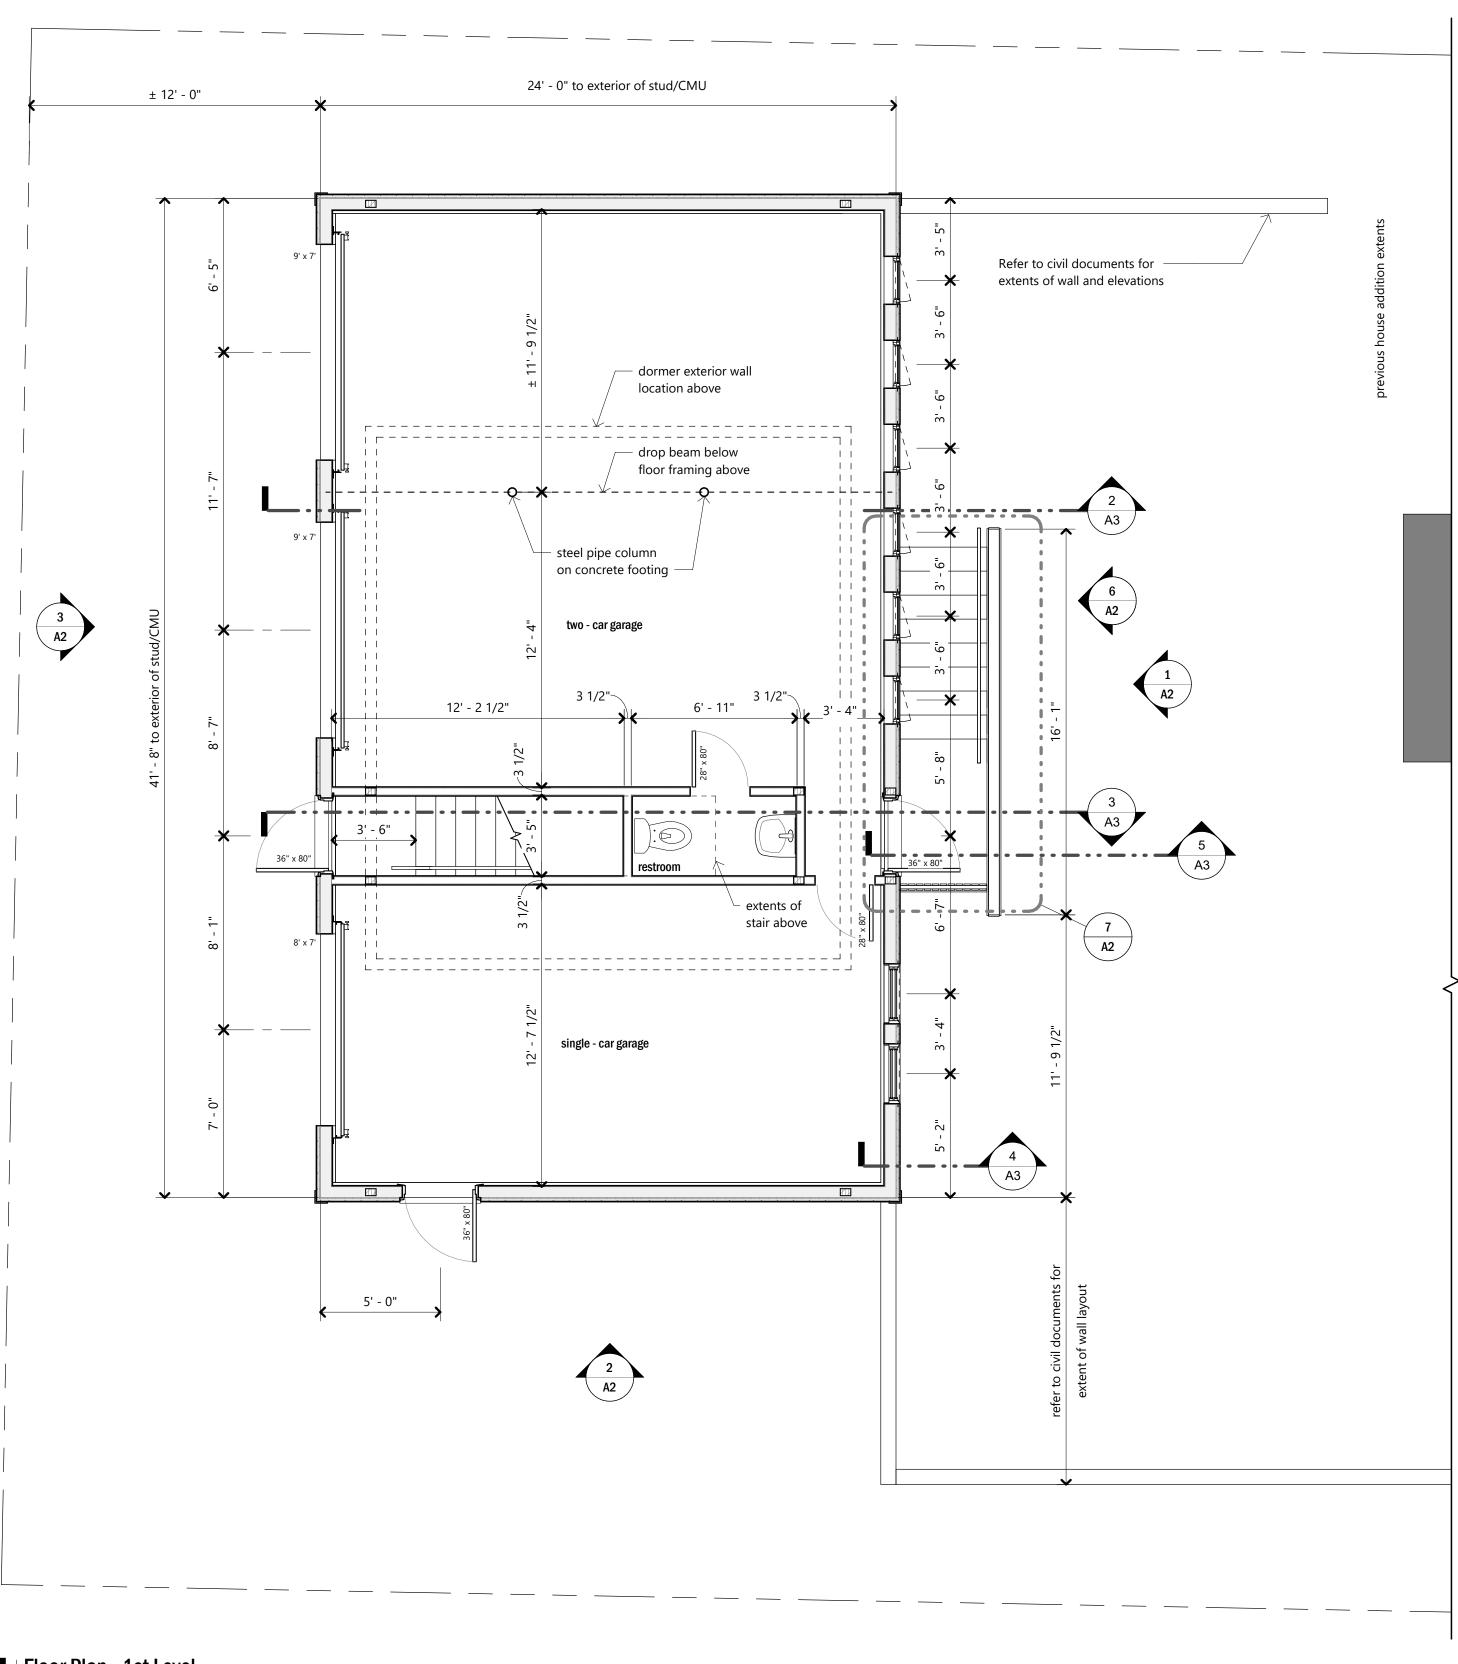

◀ | Floor Plan - 1st Level

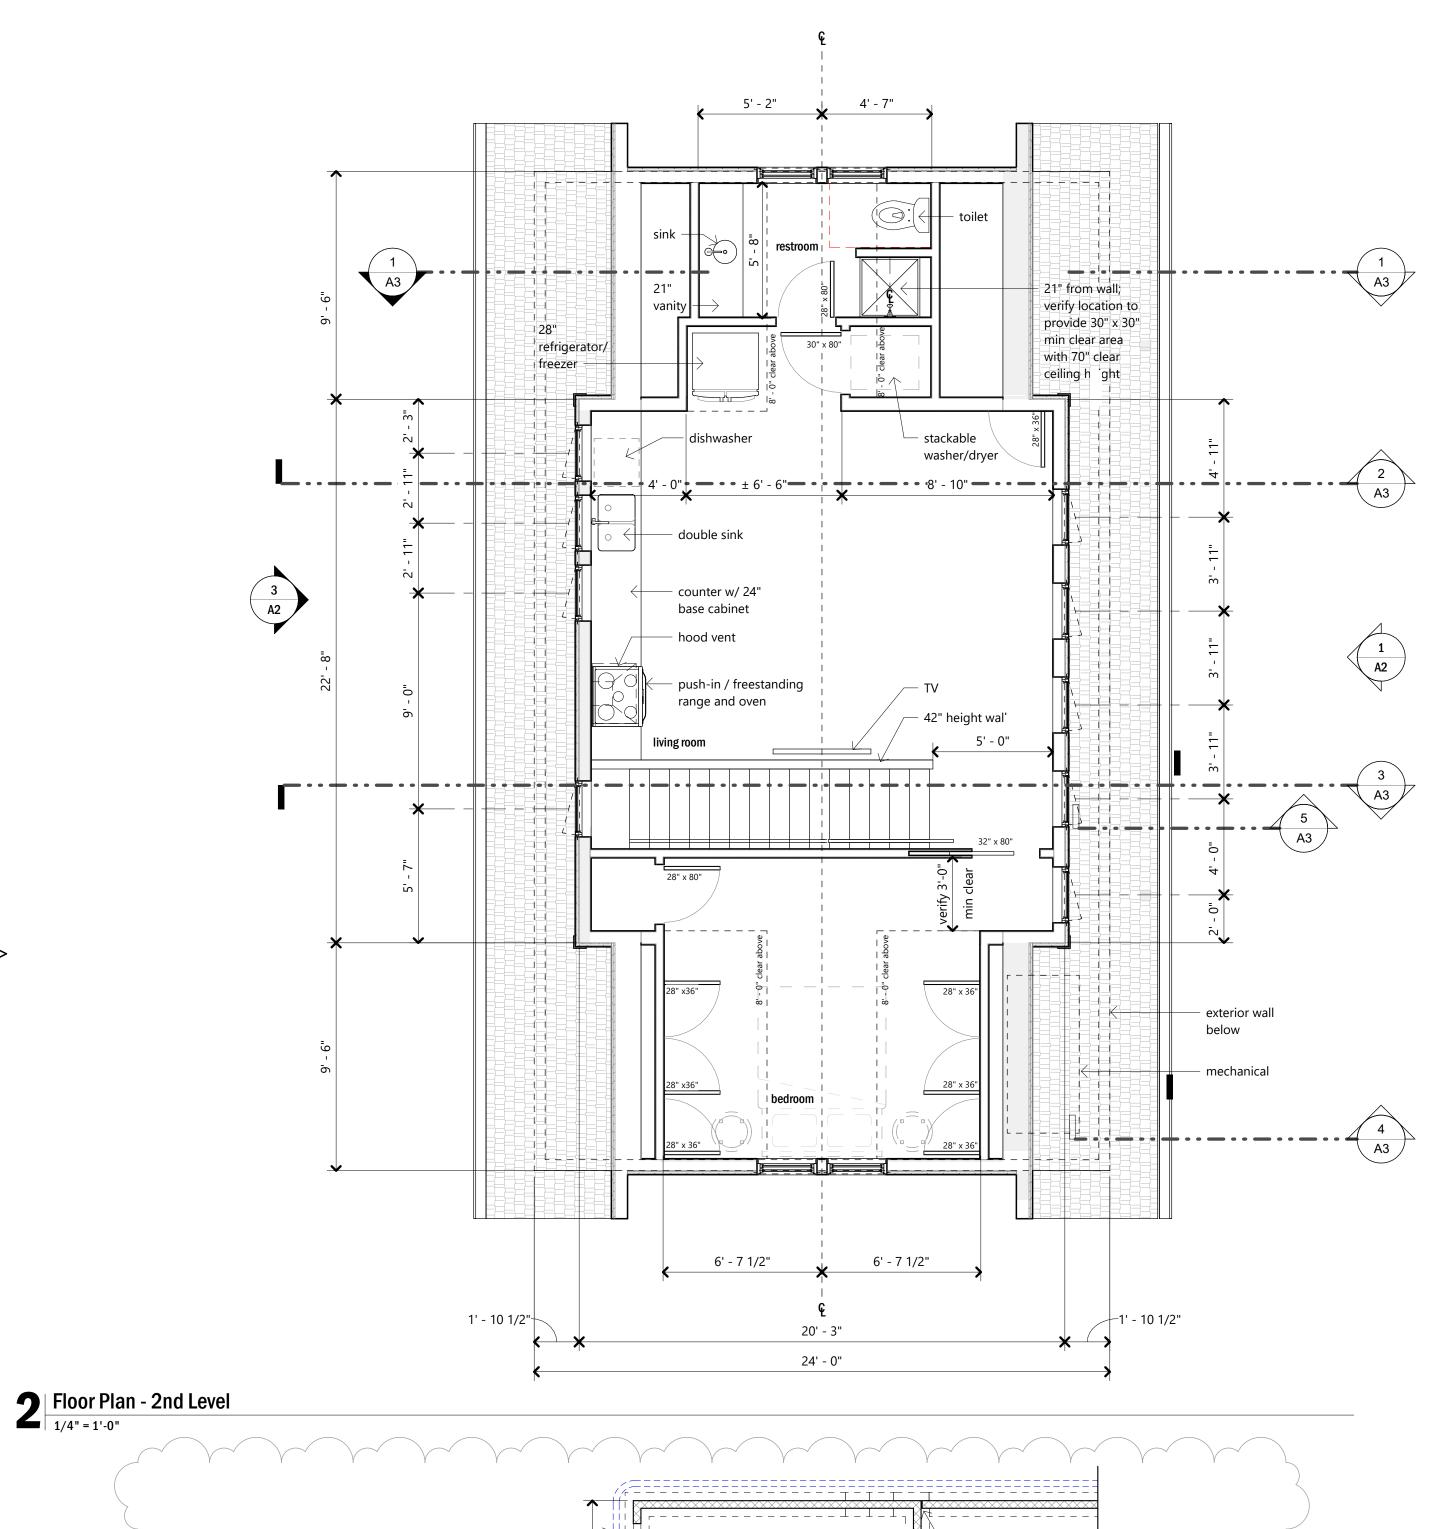

 $^{ert}$  footing below  $\,-\!\!\!-\!\!\!\!-$ 

Foundation wall and footing

-------

24' - 0"

ı steel pipe

Perforated foundation drain route shown for

diagrammatic purposes only. Refer to civil for layout

Refer to dwg 1/A1 for additional layout dimensions

**3** Foundation Plan 1/8" = 1'-0"

Expansion joint

between foundation

wall and site wall

Expansion joint between foundation

-----

wall and site wall

© 2022 architect WORKSHOP, pllc Information contained on these documents is part of the Architect Workshop's instruments of service, and it shall retain ownership thereof. Such information shall not be used for any purpose other than for the construction of the referenced project. Any other use, reuse or modification of the documents without the Architect Workshop's prior written consent will be at the recipient's sole risk and without liability or legal exposure to the Architect Workshop, pllc.

**Wood Residence** 

**Dwelling Unit** 

Nashville Tennessee 37204

2217 Lindell Avenue

700 Melpark Nashville, TN 37204

architect WORKSHOP - project 2102

**Architect Project Number** 


10 Oct 2022

08 Nov 2023

Issues and Revisions **Contract Documents** 

1 ASI 1

**Detached Accessory** 

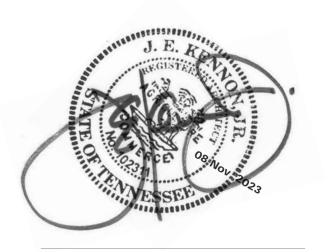

**Floor Plans** 

